


Customer Drawing


Product:
Surface Mounted
Yellow Service Yard Bollard

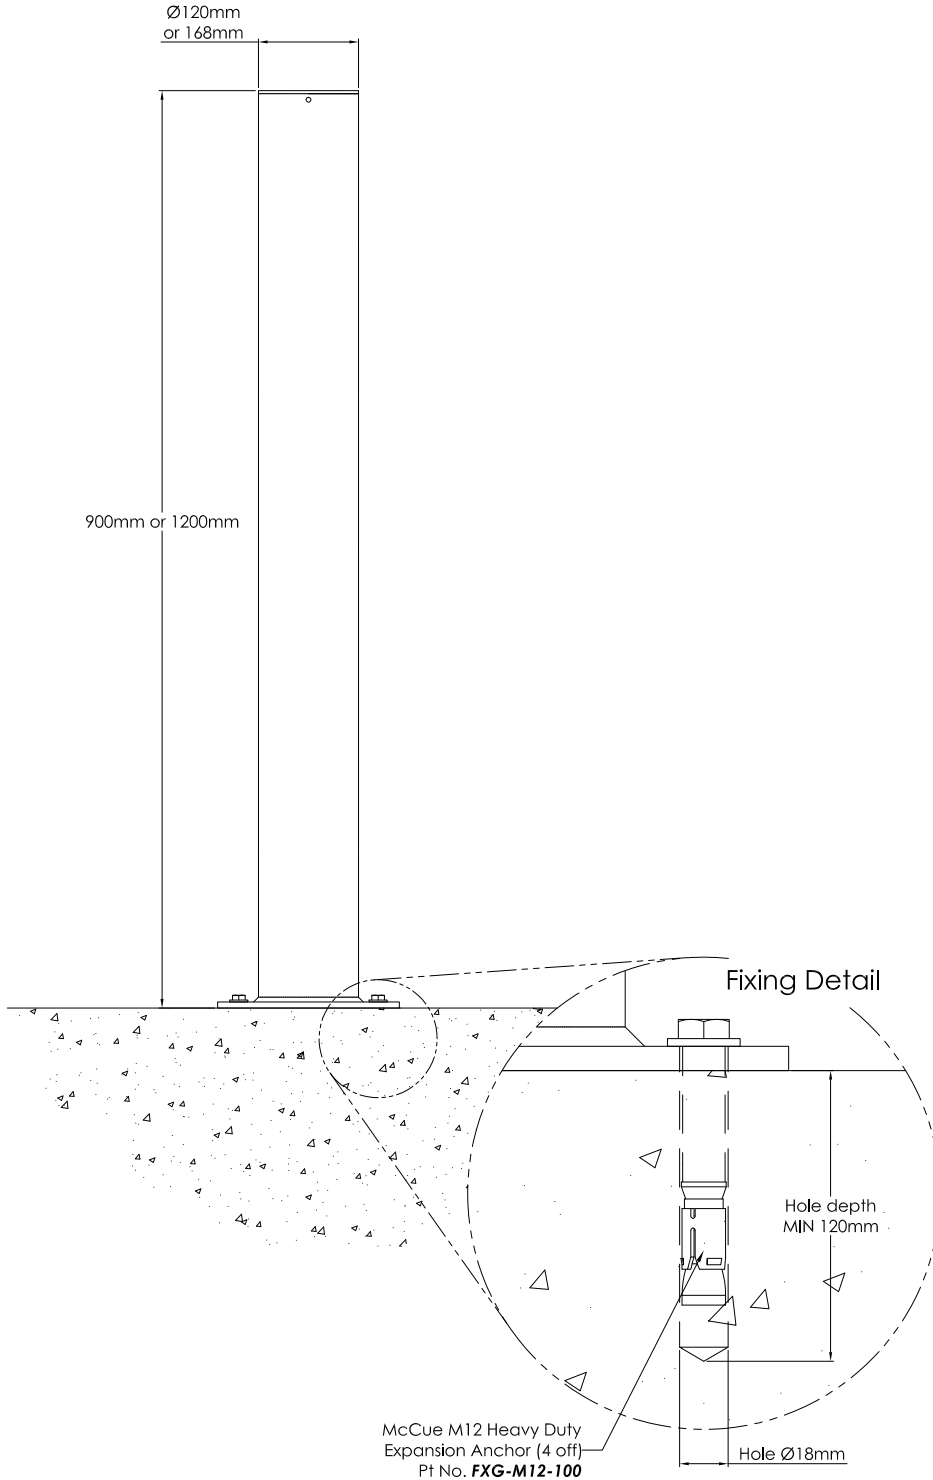

Architectural Layout



Isometric Layout

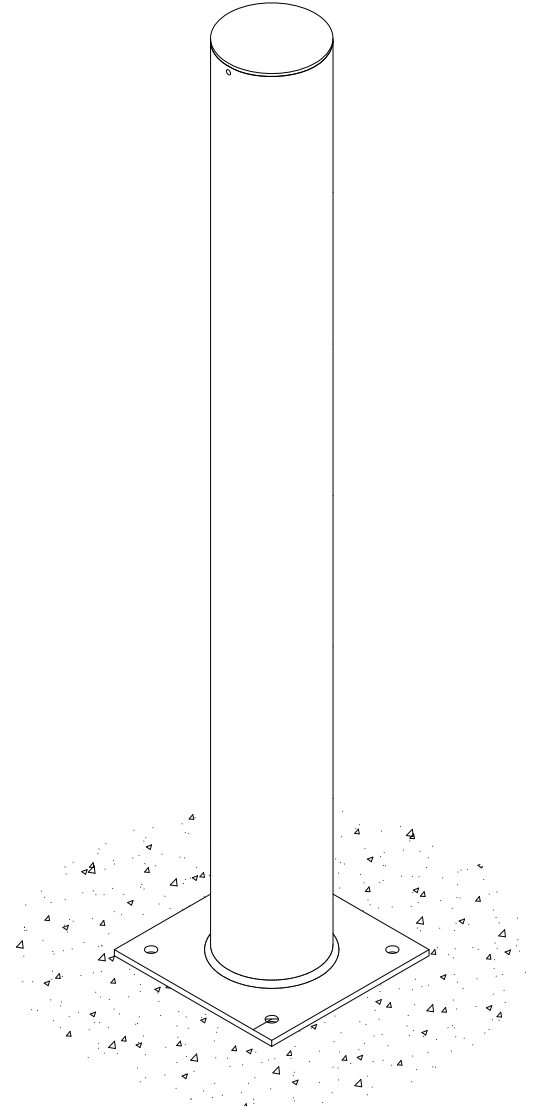

Features & Benefits

- Manufactured from mild steel
- Powder coated yellow for visibility
- Available in 120mm diameter 900mm FFL or 168mm diameter 1200mm FFL
- Surface fixed with 4 no. heavy duty fixings



Customer Drawing

Product:
Surface Mounted
Yellow Service Yard Bollard

| Part No | Rev | Scale | Size | Sheet |
|----------------------|-----|-------|------|--------|
| HT-BOL-900-120-SF-Y | - | NTS | A4 | 1 of 1 |
| HT-BOL-1200-168-SF-Y | - | NTS | A4 | 1 of 1 |

McCue
Corporation

Mount House, Bond Avenue
Mount Farm, Millon Keynes
Tel: (01908) 365 511
Fax: (01908) 365 527
www.mccue.com