


Customer Drawing

Title
Service Yard Bollard
- Potted

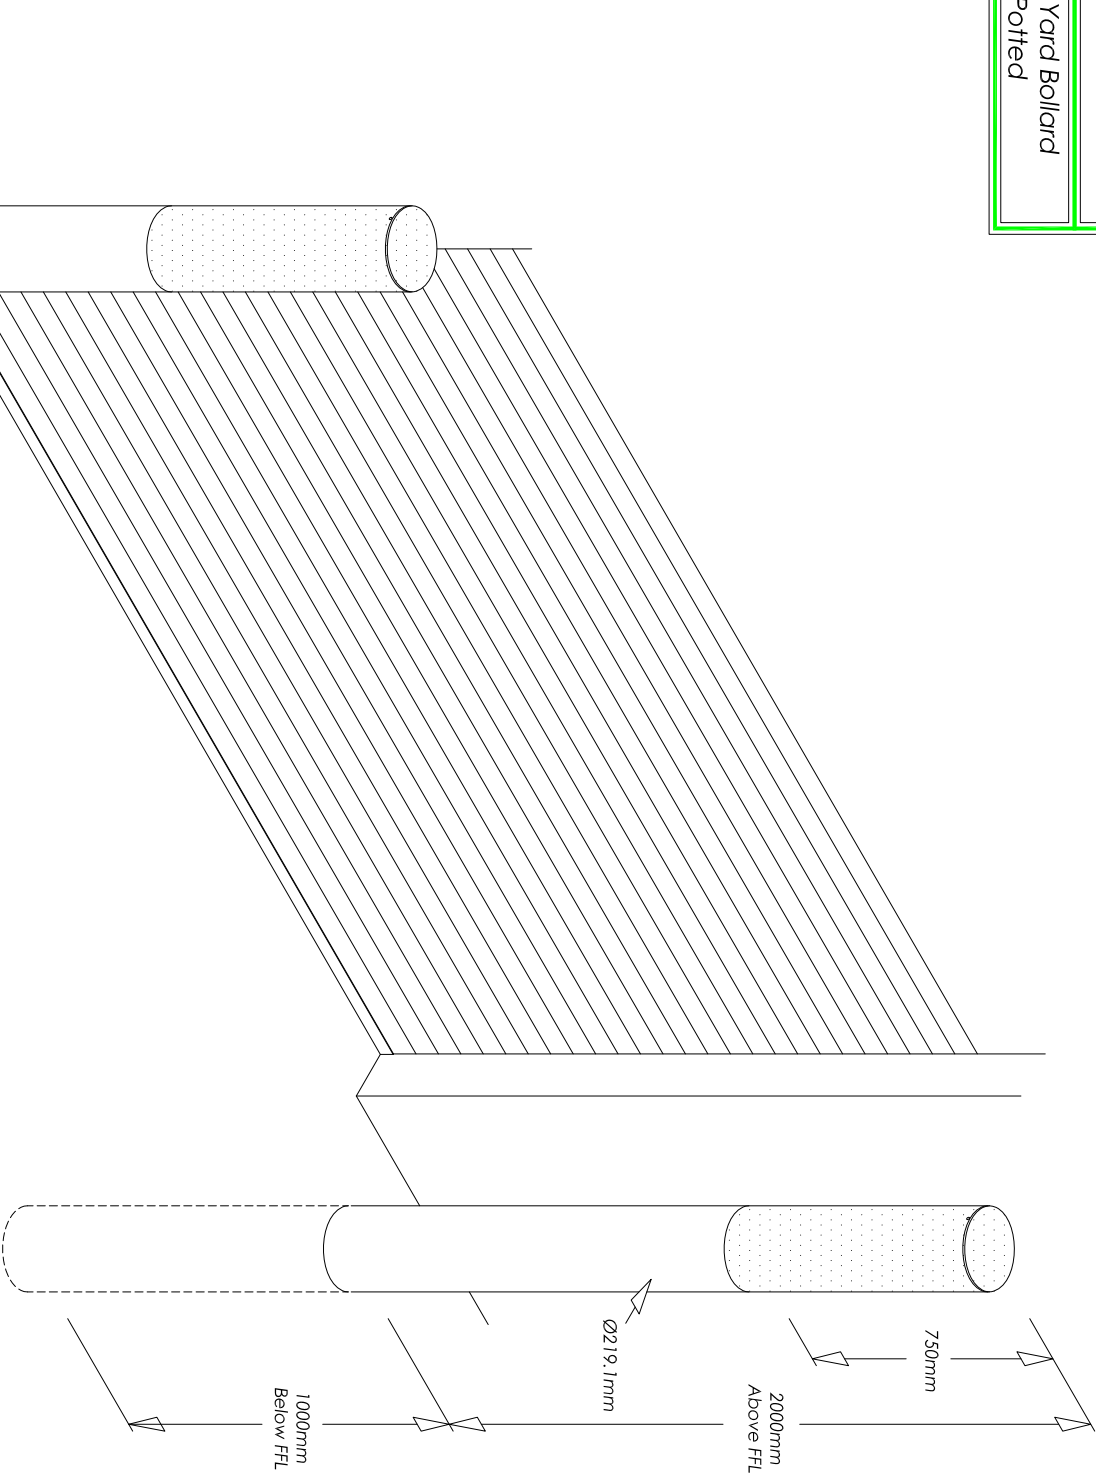

Customer Drawing

Title
Service Yard Bollard
- Potted

Notes:
Material: All parts mild steel
Finish (General): Hot dip galvanised
Finish (Additional): Yellow powder coat strip and top

Part No	Rev	Scale	Size	Sheet
BOL-GSY-3000P	-	NTS	A4	1 of 1

McCue
Corporation

Mount House, Bond Avenue
Mount Farm, Milton Keynes
Tel: (01908) 365 511
Fax: (01908) 365 527
www.mccue.com