


# Customer Drawing


Product: Potted  
Black & Yellow Service Yard Bollard



## Architectural Layout

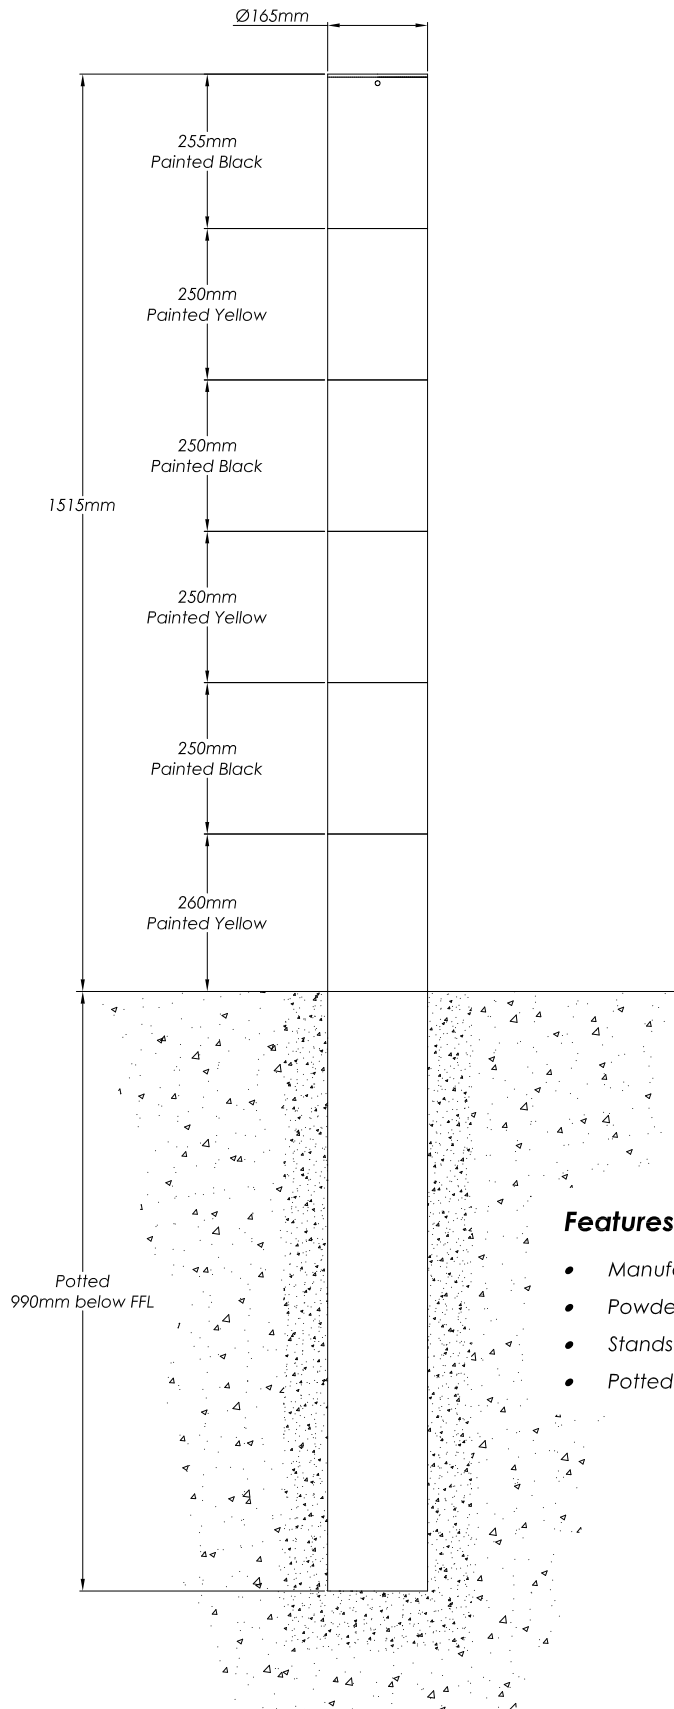

## Isometric Layout

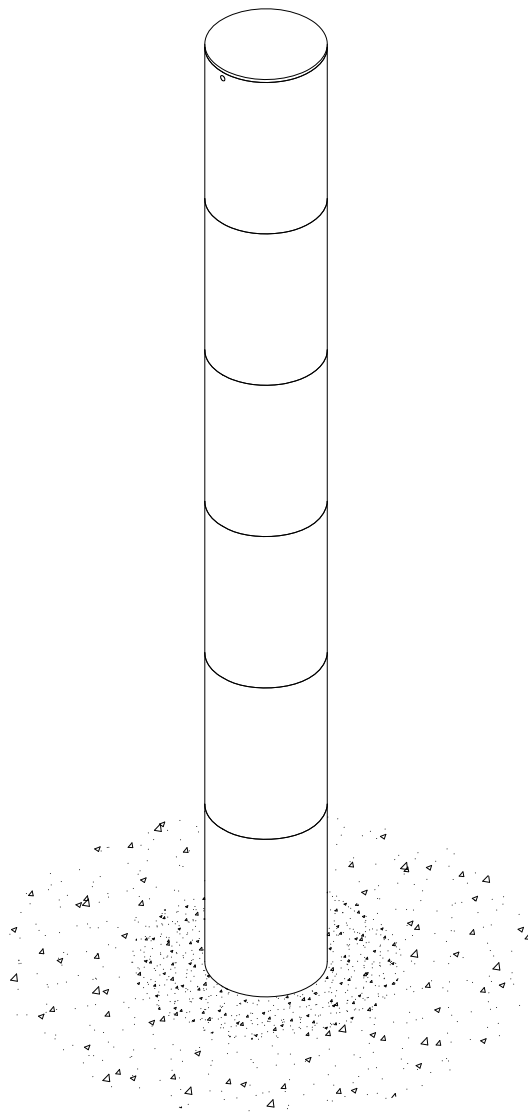

## Features & Benefits

- Manufactured from steel
- Powder coated black & yellow for visibility
- Stands 1515mm above FFL
- Potted below finished floor level



## Customer Drawing

Product: Potted  
Black & Yellow Service Yard Bollard

Part No	Rev	Scale	Size	Sheet
<b>BOL-SYP-Y-B</b>	-	NTS	A4	1 of 1

**McCue**  
Corporation

Mount House, Bond Avenue  
Mount Farm, Milton Keynes  
Tel: (01908) 365 511  
Fax: (01908) 365 527  
www.mccue.com